



1 Plaza Retaining Wall Elevation
 A 3.0 3/8" = 1' - 0"

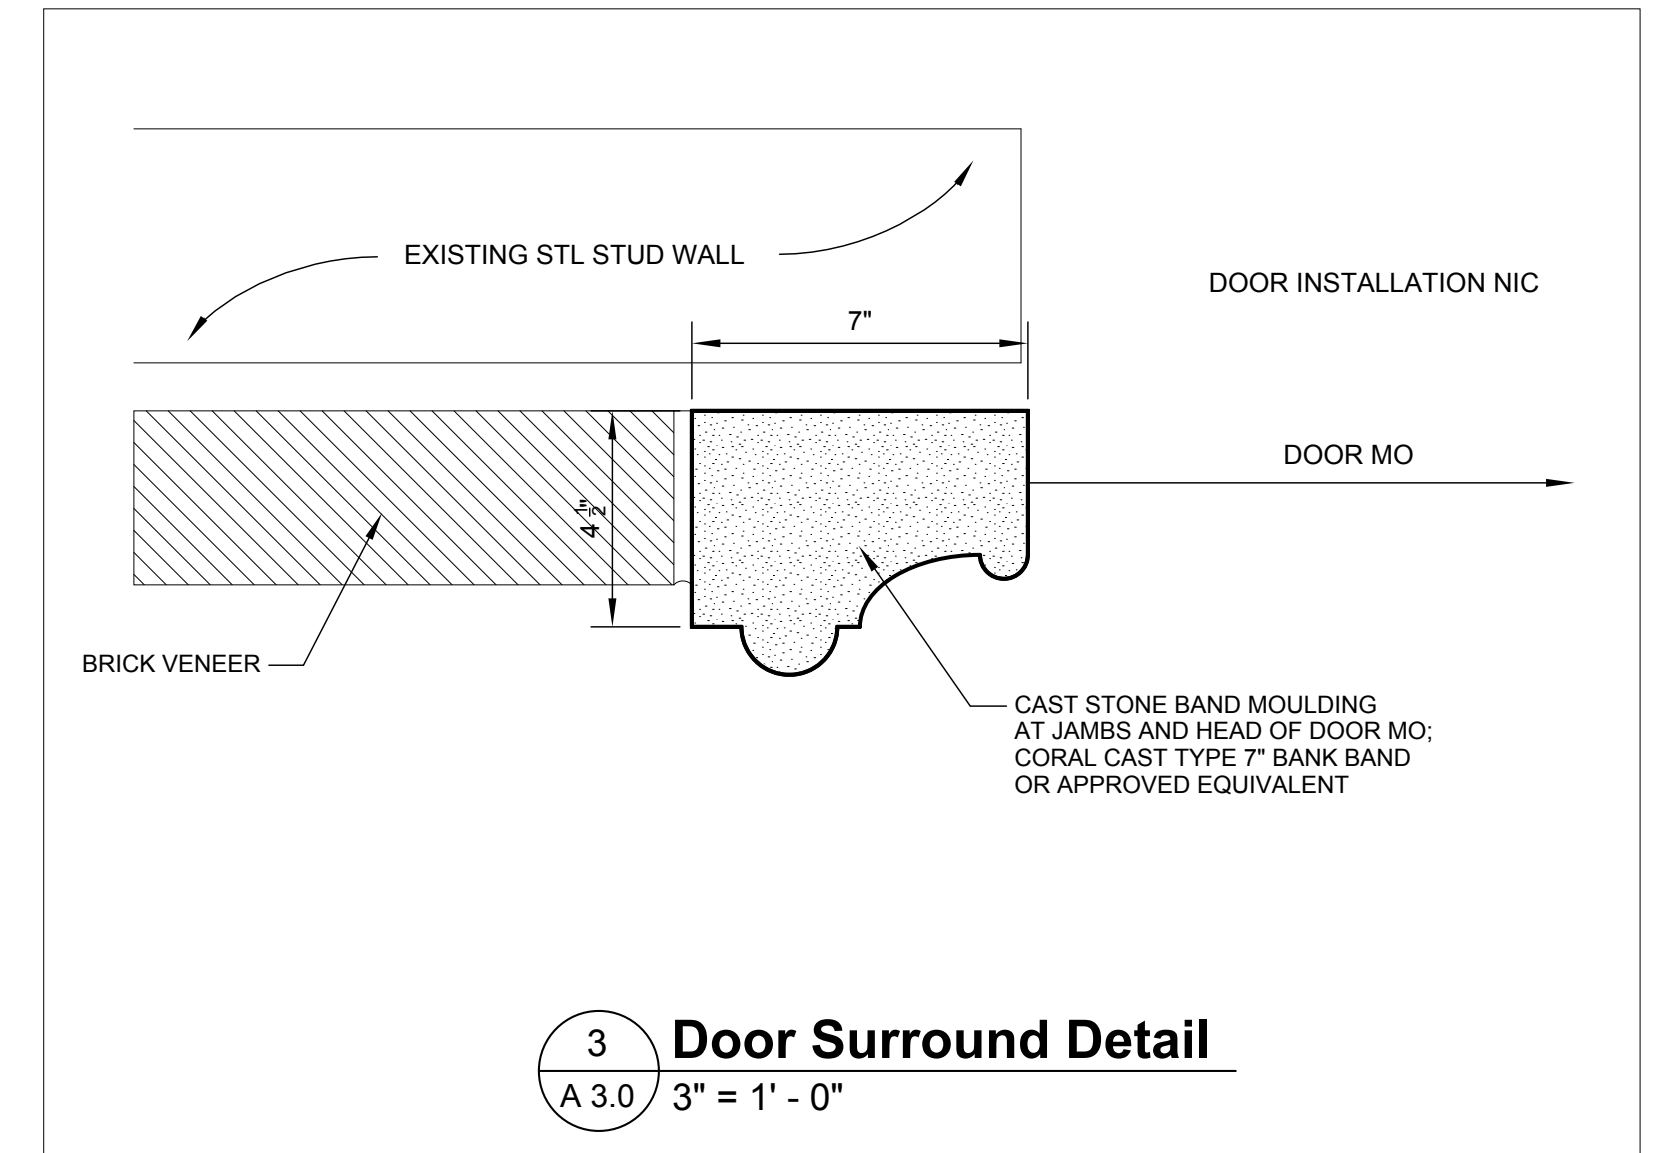


3 Door Surround Detail
 A 3.0 3" = 1' - 0"

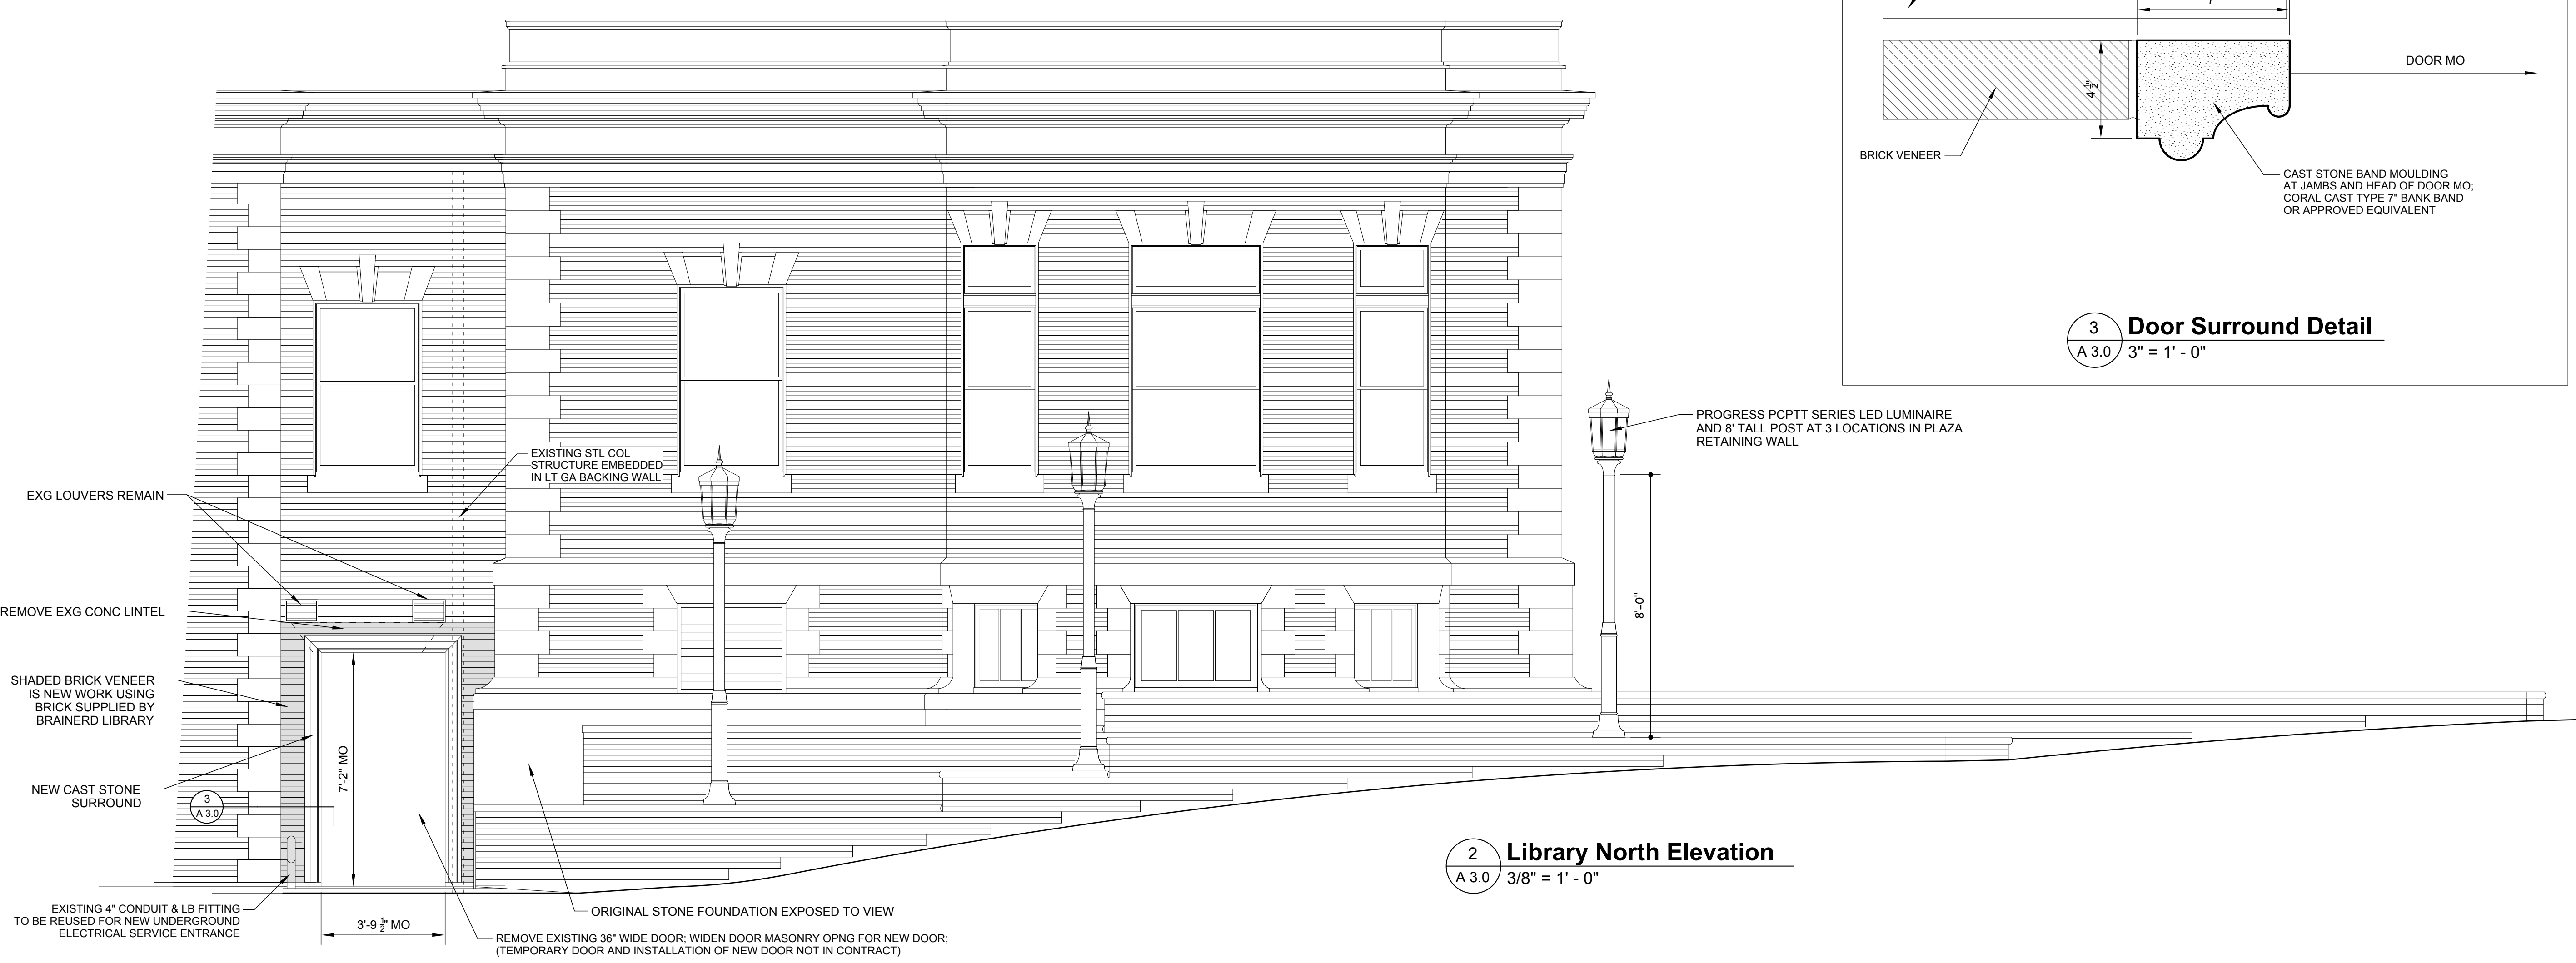

2 Library North Elevation
 A 3.0 3/8" = 1' - 0"

REVISIONS	
Date	Notes

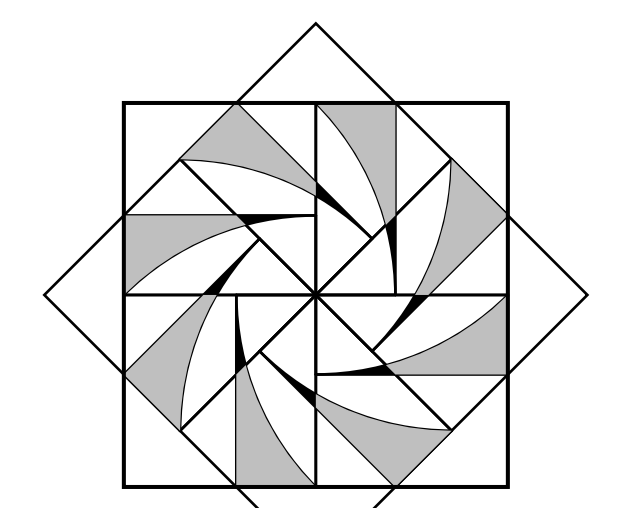

J. W.
HUBER
 ARCHITECT
 45 Bokum Rd. P. O. Box 441
 Essex, CT 06426
 (860) 767-7334

Brainerd Memorial Library
 North Parking Lot, Pedestrian
 Plaza & Associated Work

920 Saybrook Road
 Haddam, CT 06438

Plaza and Retaining Wall
 Elevations and Details

Job No. 18-1113

Drawn by	Date May 16, 2019
Checked by	Scale 3/8" = 1'-0"

A
3.0