


**CEILING SYMBOLS**  
 (E) Existing ceiling remains

- Ceiling Notes**
1. Provide new suspension system for 5/8" thick gypsum board ceilings if existing suspension system for 2' x 2' acoustical panels cannot be utilized or modified.
  2. Set finish ceiling heights as indicated on this sheet.
  3. Construct light coves where shown. Refer to cove details on Drawing A3.0.
  4. Repaint ceiling in existing Toilet 006. Any repaired areas of existing drywall shall have primer and two finish coats of paint. Remainder of drywall ceiling shall be re-painted with one finish coat.
  5. New drywall ceilings, including light coves, shall be painted with primer and two finish coats of paint.
  6. In 001 Community Meeting Room touch-up ceiling paint finish where existing ceiling areas are affected by remodeling work. Spot prime and two finish coats of paint on drywall or plaster patches. Blend final coat of paint into existing ceiling finish with same paint sheen and color as existing. Paint texture shall match existing.
  7. Where possible re-use HVAC diffusers and grilles. When needed new diffusers and grilles shall be similar to existing.

REVISIONS	
Date	Notes

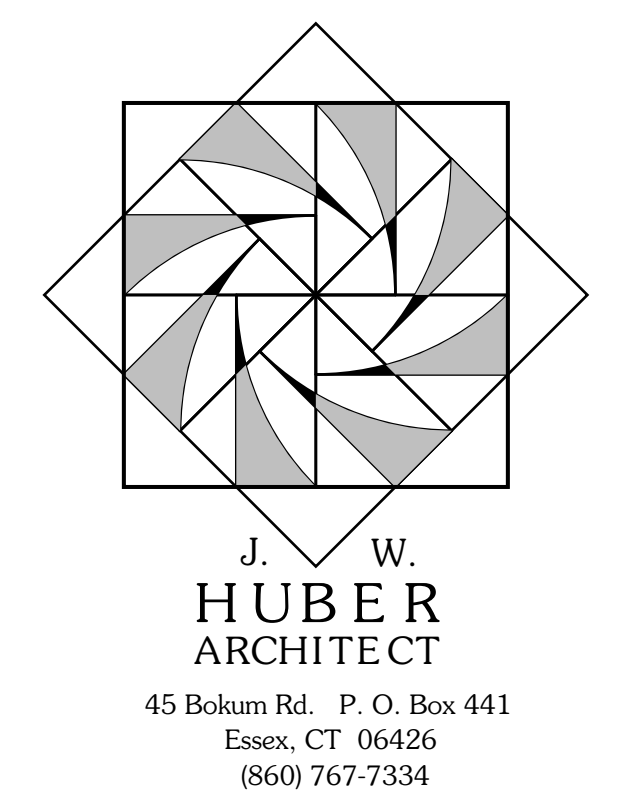

**Brainerd Memorial Library**  
 Accessible Entrance & Associated  
 Alterations  
 920 Saybrook Road  
 Haddam, CT 06438

Lower Floor Alterations:  
 Reflected Ceiling Plan

Job No. 18-1113

Drawn by	Date May 16, 2019
Checked by	Scale 1/4" = 1'-0"

**A**  
**1.1**