


- Renovation Schedule**
1. Refer to Room Finish Schedule on Drawing A3.0 for overview of work in individual rooms.
  2. Refer to Wall Types specifications on Drawing A3.0.
  3. Other renovation work:

- 1. Boiler Room. Provide new 40 gallon hot water storage tank supplied by boiler to replace electric hot water heater serving toilets and staff kitchen.
- 2. Community Meeting Room. Re-install salvaged sink, faucet and counter, excluding other base cabinets.
- 3. 005 Toilet. Re-route room exhaust ducting from original position into new toilet room.
- 4. 003 Lobby and 004 Corridor. Re-position supply diffusers and return grills from original positions as needed for new ceiling grid. Refer also to Reflected Ceiling Plan on Drawing A1.1.
- 5. 004 Vestibule. Install QMARK or Dayton 375 watt, surface mount, electric convection ceiling heater, 24" x 24" x 1". Refer also to Reflected Ceiling Plan on Drawing A1.1. Extend supply air from FC3 into vestibule.
- 6. 007 Janitor Closet. Re-install salvaged floor sink and faucet. Provide sump pump with 1-1/2" discharge across 003 Lobby ceiling to waste line in 006 Existing Toilet. Pump shall be Zoeller Model 900-0002, 3/10 HP or equal. Patch concrete floor slab where opened for sink and sump pump installation.

REVISIONS	
Date	Notes

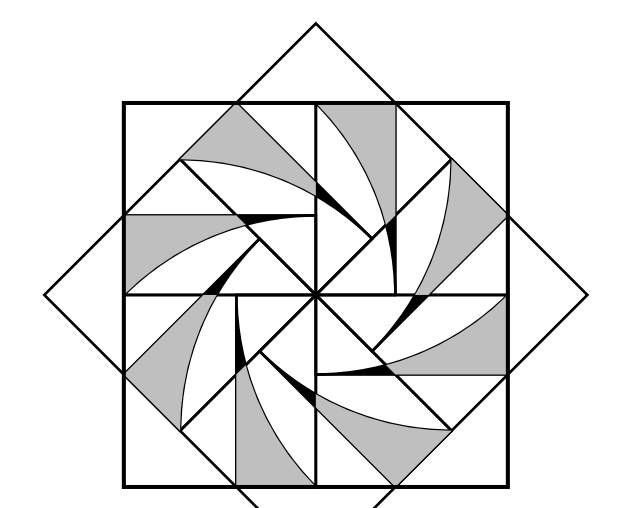

J. W.  
**HUBER**  
 ARCHITECT  
 45 Bokum Rd. P. O. Box 441  
 Essex, CT 06426  
 (860) 767-7334

**Brainerd Memorial Library**  
 Accessible Entrance & Associated  
 Alterations  
 920 Saybrook Road  
 Haddam, CT 06438

Lower Floor Alterations:  
 Floor Plan

Job No. 18-1113

Drawn by	Date May 16, 2019
Checked by	Scale 1/4" = 1'-0"

**A**  
**1.0**