


NOTES

1. This exiting plan has received preliminary approval by the Haddam zoning enforcement officer and the fire marshal.
2. Signage Key
 EXIT - E Existing exit sign remains
 EXIT - NES New, non-directional exit sign
 NES (arrow) New, directional exit sign
3. Existing emergency lighting in Children's Library and Community Meeting Room remains unless otherwise directed by the Architect.
4. Emergency lighting in Lobby and corridor to exit at North Door shall be provided by LED cove lighting.

REVISIONS

Date	Notes

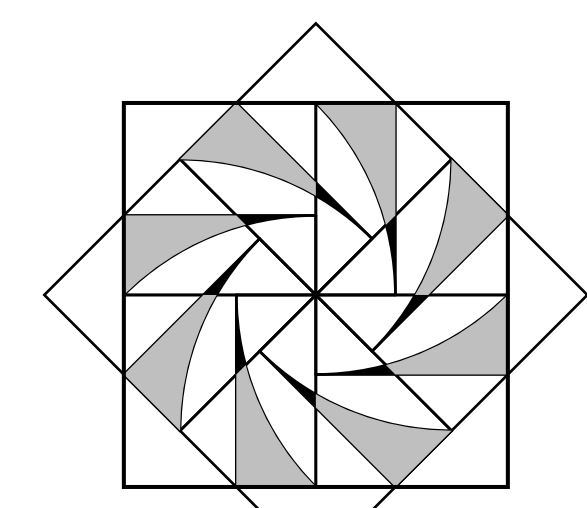


J. W.
HUBER
 ARCHITECT
 45 Bokum Rd. P. O. Box 441
 Essex, CT 06426
 (860) 767-7334

Brainerd Memorial Library
 Accessible Entrance & Associated
 Alterations
 920 Saybrook Road
 Haddam, CT 06438

Lower Floor Exit Paths

Job No. 18-1113

Drawn by	Date May 16, 2019
Checked by	Scale 1/4" = 1'-0"

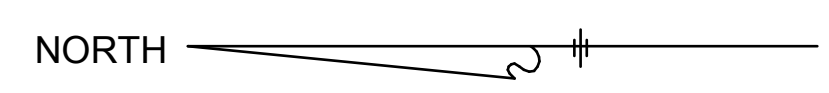

LS
1.0