


REVISIONS	
Date	Notes

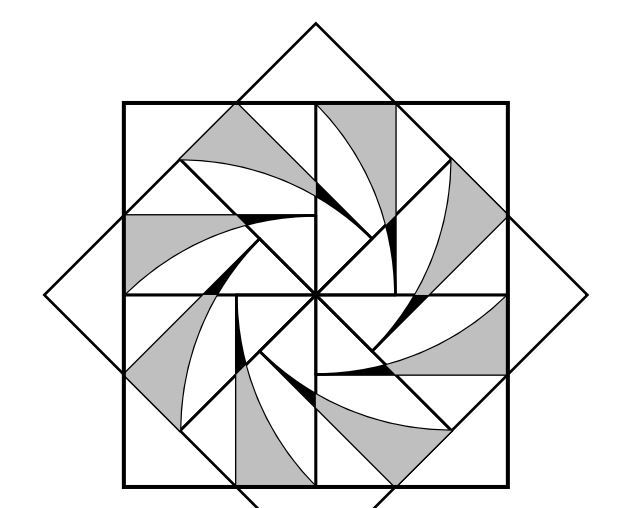

J. W.  
**HUBER**  
 ARCHITECT  
 45 Bokum Rd. P. O. Box 441  
 Essex, CT 06426  
 (860) 767-7334

**Brainerd Memorial Library  
 South Parking Lot  
 Lighting Replacement**

920 Saybrook Road  
 Haddam, CT 06438

**South Parking Lot  
 Lighting Replacement Plan**

Job No. 18-1113

Drawn by  
 Checked by

Date May 16, 2019  
 Scale 1/8" = 1'-0"

**A**  
**2.0**