


908 SAYBROOK ROAD

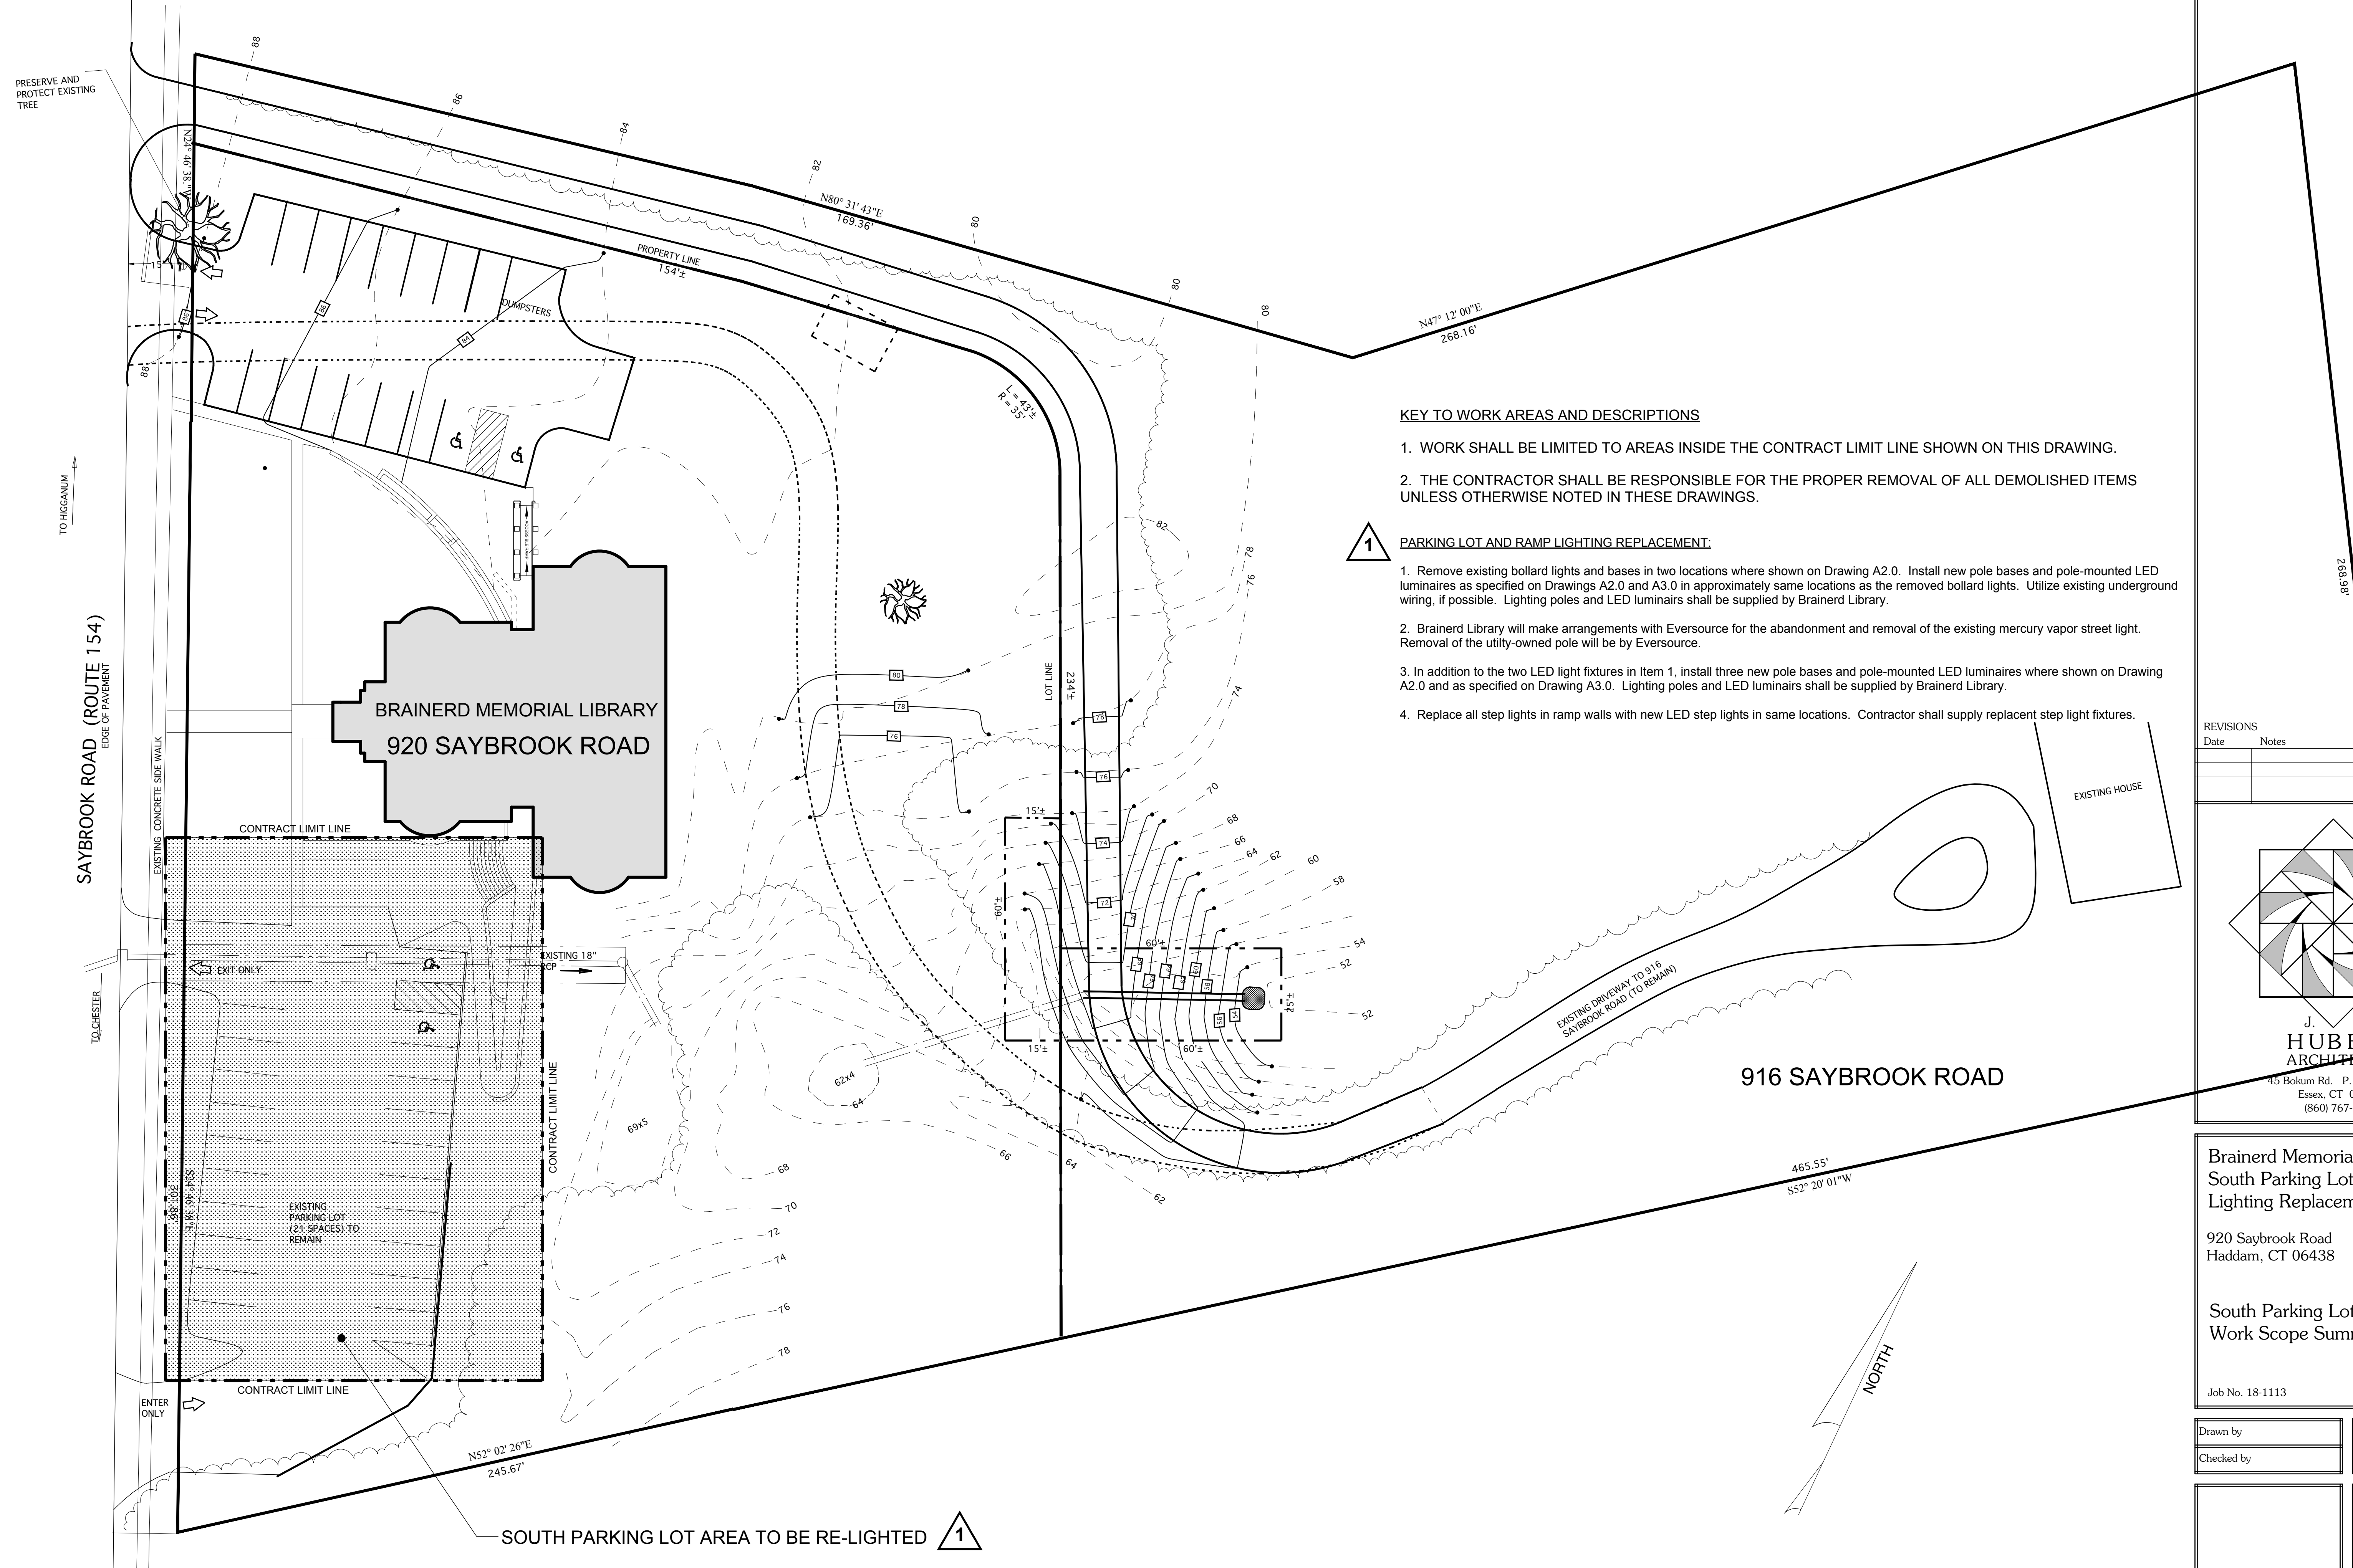


KEY TO WORK AREAS AND DESCRIPTIONS

- 1. WORK SHALL BE LIMITED TO AREAS INSIDE THE CONTRACT LIMIT LINE SHOWN ON THIS DRAWING.
- 2. THE CONTRACTOR SHALL BE RESPONSIBLE FOR THE PROPER REMOVAL OF ALL DEMOLISHED ITEMS UNLESS OTHERWISE NOTED IN THESE DRAWINGS.

1 PARKING LOT AND RAMP LIGHTING REPLACEMENT:

- 1. Remove existing bollard lights and bases in two locations where shown on Drawing A2.0. Install new pole bases and pole-mounted LED luminaires as specified on Drawings A2.0 and A3.0 in approximately same locations as the removed bollard lights. Utilize existing underground wiring, if possible. Lighting poles and LED luminaires shall be supplied by Brainerd Library.
- 2. Brainerd Library will make arrangements with Eversource for the abandonment and removal of the existing mercury vapor street light. Removal of the utility-owned pole will be by Eversource.
- 3. In addition to the two LED light fixtures in Item 1, install three new pole bases and pole-mounted LED luminaires where shown on Drawing A2.0 and as specified on Drawing A3.0. Lighting poles and LED luminaires shall be supplied by Brainerd Library.
- 4. Replace all step lights in ramp walls with new LED step lights in same locations. Contractor shall supply replacement step light fixtures.

REVISIONS	
Date	Notes

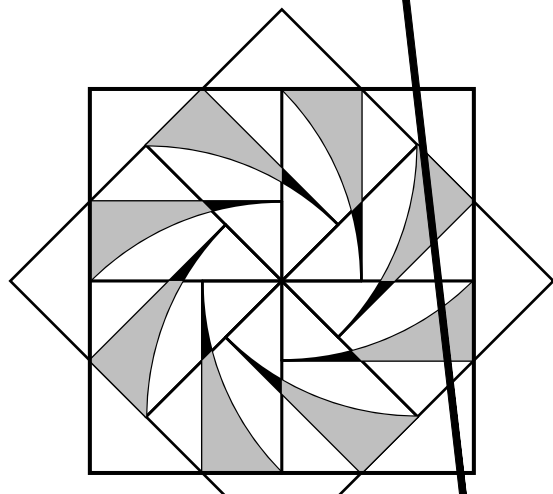

J. W.
HUBER
ARCHITECT
45 Bokum Rd. P. O. Box 441
Essex, CT 06426
(860) 767-7334

**Brainerd Memorial Library
South Parking Lot
Lighting Replacement**

920 Saybrook Road
Haddam, CT 06438

**South Parking Lot
Work Scope Summary Plan**

Job No. 18-1113

Drawn by	Date May 16, 2019
Checked by	Scale 1" = 20'

A
1.0